


IMPORTANT NOTE:

OUTDURE STRUCTURES ARE ENGINEERED TO BE AN ACCEPTABLE SOLUTION TO ACHIEVE NZBC COMPLIANT BARRIERS. DETAILS PROVIDED ARE FOR STRUCTURAL SUPPORT SOLUTIONS. REFER TO HANDRAIL MANUFACTURERS SPECIFICATION FOR SPECIFIC FASTENING DETAILS. CONTACT OUTDURE FOR CONFIRMATION OF ANY DETAILS IF UNSURE.

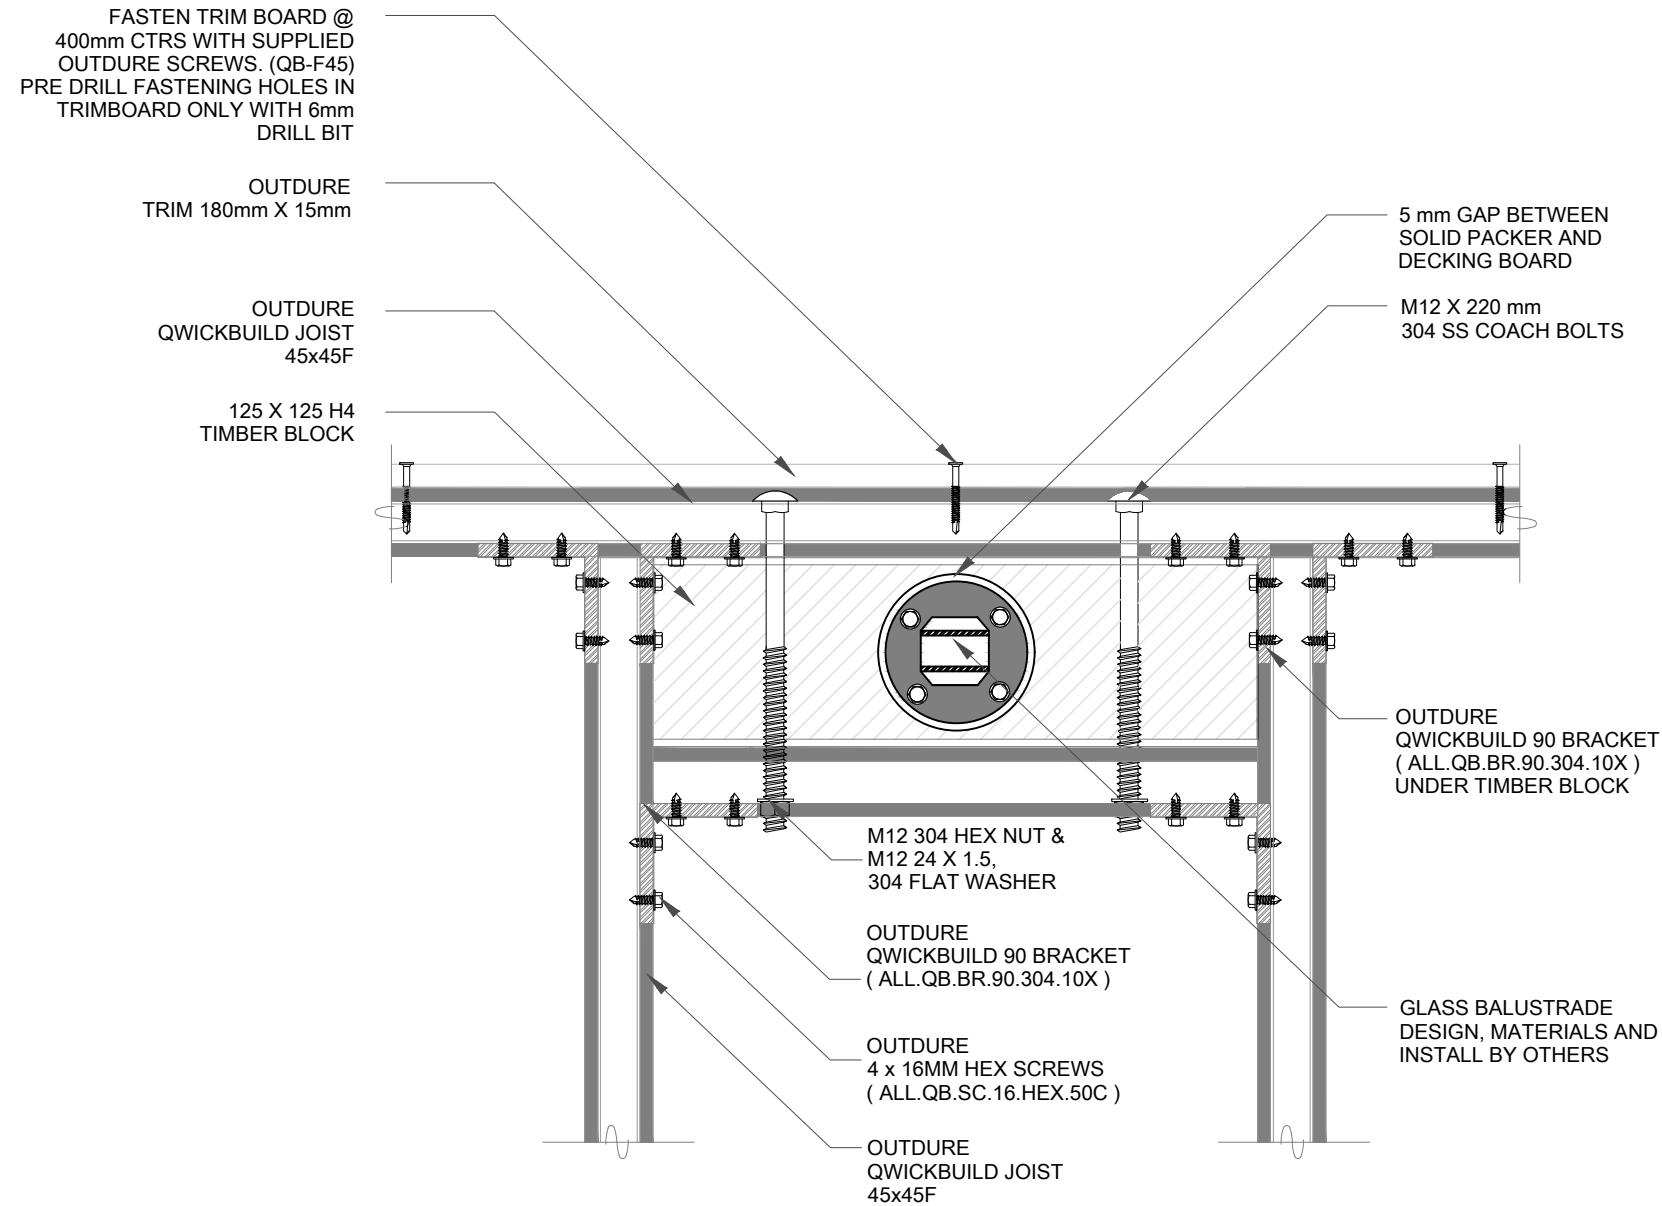

2 QB-G3. BALUSTRADE PERPENDICULAR TO JOIST DIRECTION FOR 90mm JOIST (PLAN VIEW)
Scale : 1 : 5