


NOTE FOR HIGH CORROSION ENVIRONMENTS:
 SCREW FIXED DECKING WITH THE QWICKBUILD SYSTEM IS NOT SUITABLE FOR USE IN CORROSION ZONE D.

IMPORTANT NOTE :
 ENSURE ADEQUATE VENTILATION TO PERIMETER TRIM AND TOP OF DECK (GRATES, VENTS, GAPS IN TRIM)

CARE MUST BE TAKEN TO ENSURE THAT NO FIXINGS OR SHARP EDGES PENETRATE THE WEATHERTIGHT MEMBRANE DECK
 ENSURE ALL SWarf CREATED DURING CONSTRUCTION IS REMOVED FROM THE MEMBRANE BEFORE COVERING WITH DECKING

OUTDURE QWICKBUILD PROPRIETARY DECK FRAME & SUPPORT SYSTEM

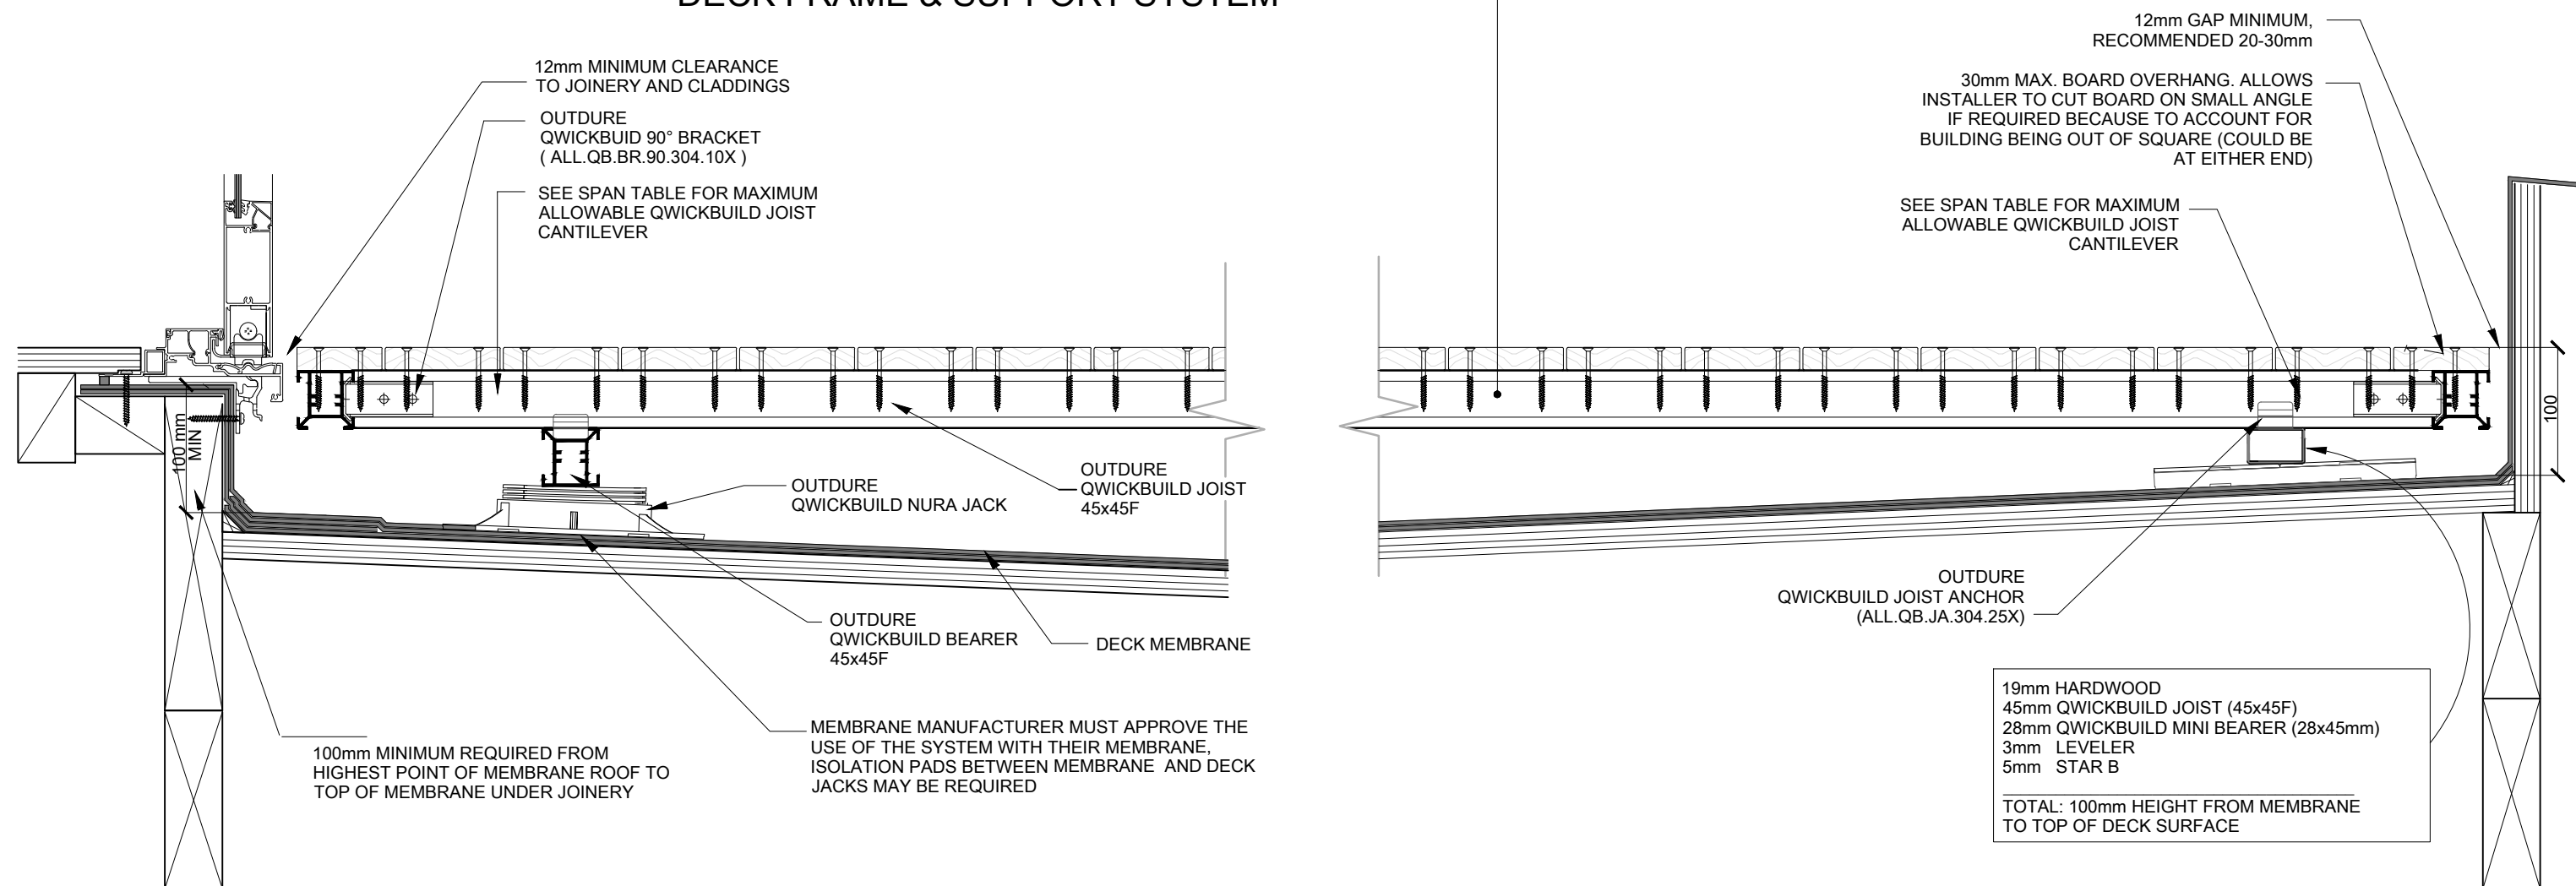

1 QB -H4. HARDWOOD ON MEMBRANE
 SCALE 1:5