



# OUTDURE QWICKBUILD PROPRIETARY DECK FRAME & SUPPORT SYSTEM

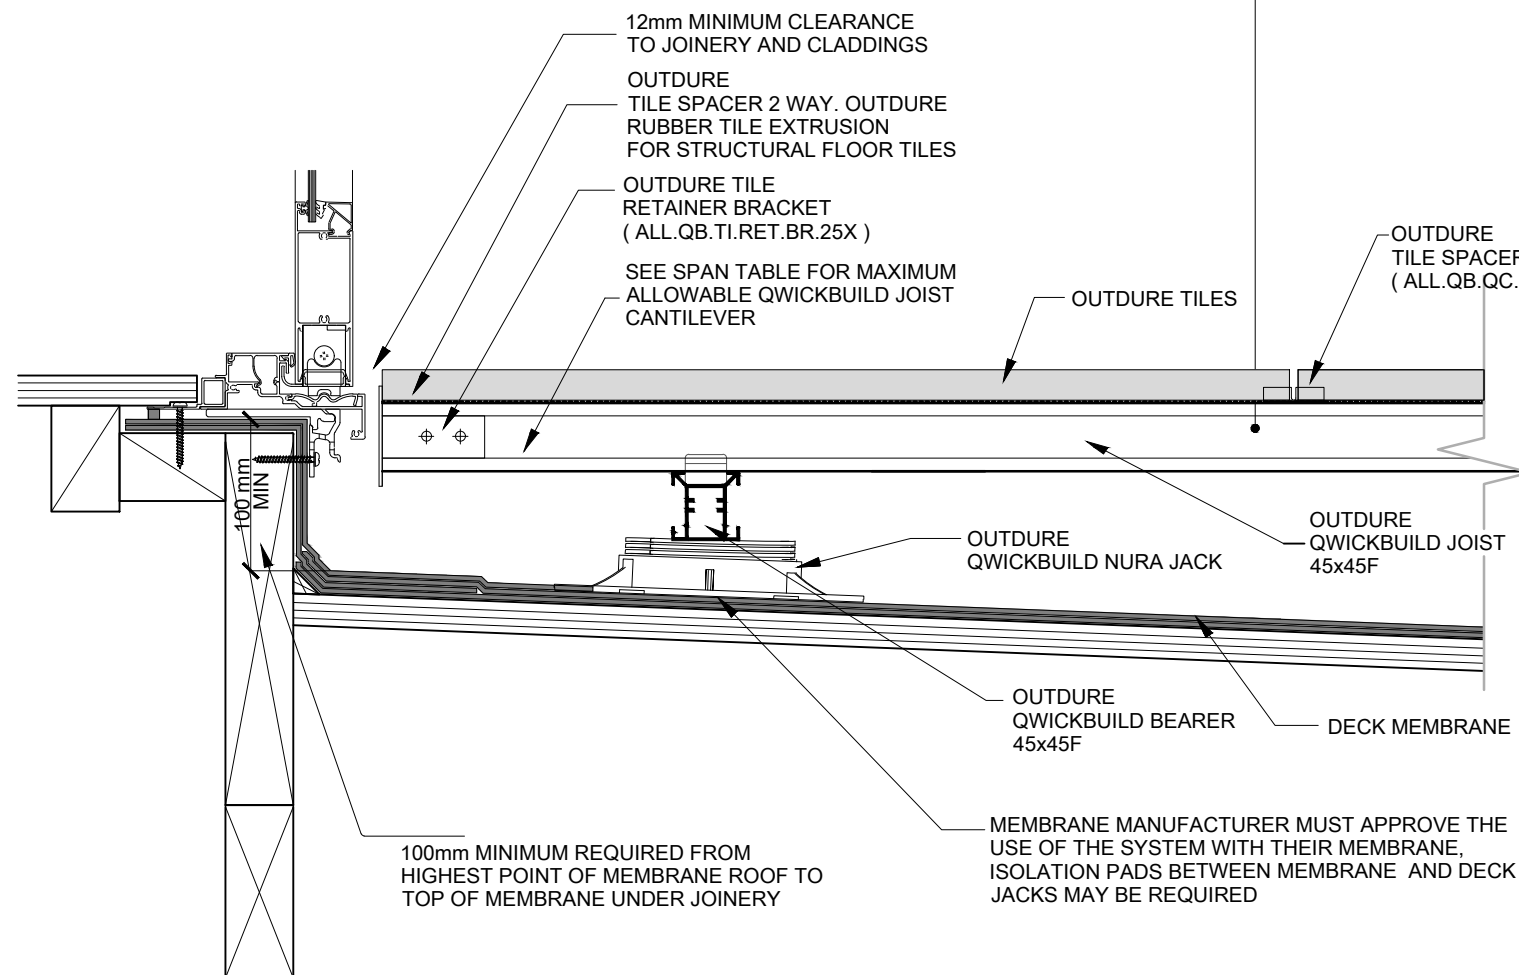

# DECK FRAME & SUPPORT SYSTEM BY OTHERS

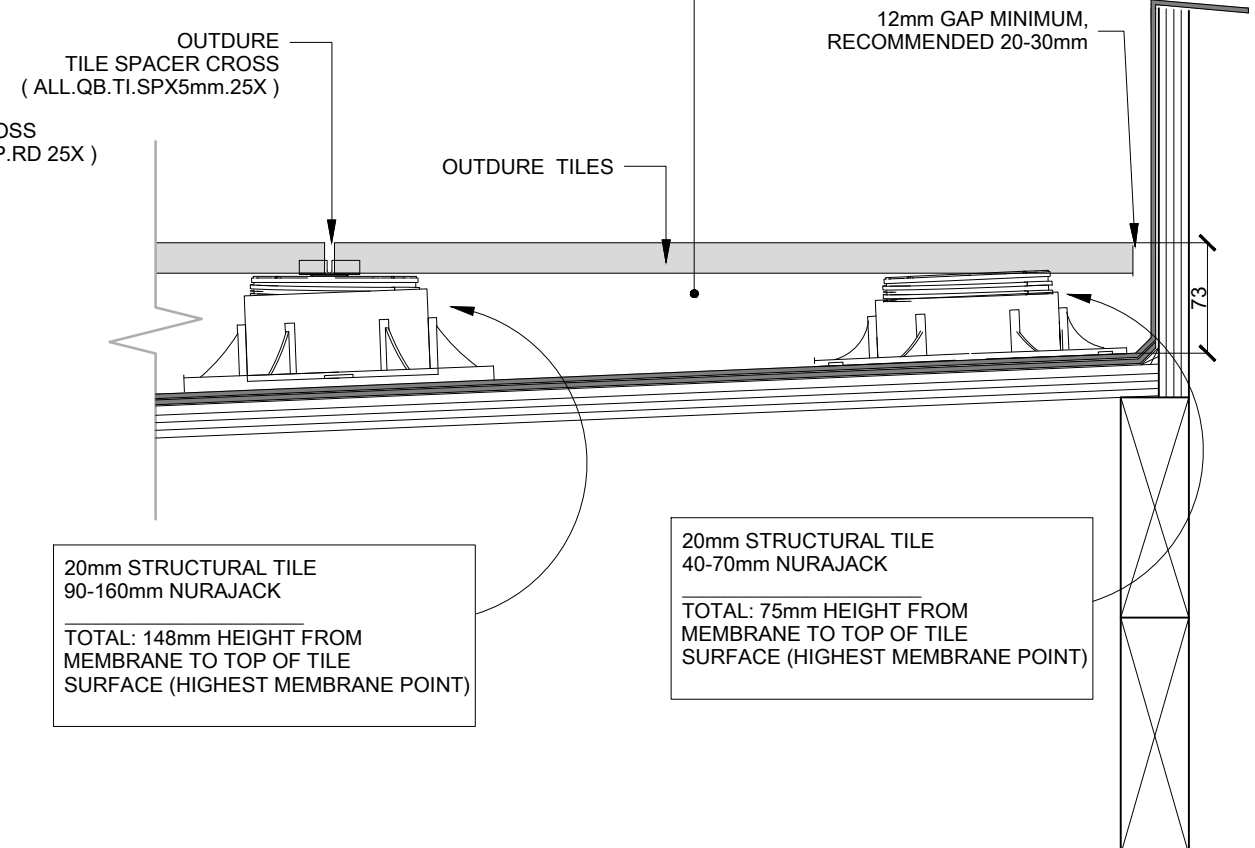

**IMPORTANT NOTE:**  
 CARE MUST BE TAKEN TO ENSURE THAT NO FIXINGS OR SHARP EDGES PENETRATE THE WEATHERTIGHT MEMBRANE DECK  
 ENSURE ALL SWARF CREATED DURING CONSTRUCTION IS REMOVED FROM THE MEMBRANE BEFORE COVERING WITH DECKING

1 QB -T1. 73mm LOW HEIGHT TILE DETAIL  
 SCALE 1:5